


# UNIT A

UNIT 1 = 1,415 SQ. FT.

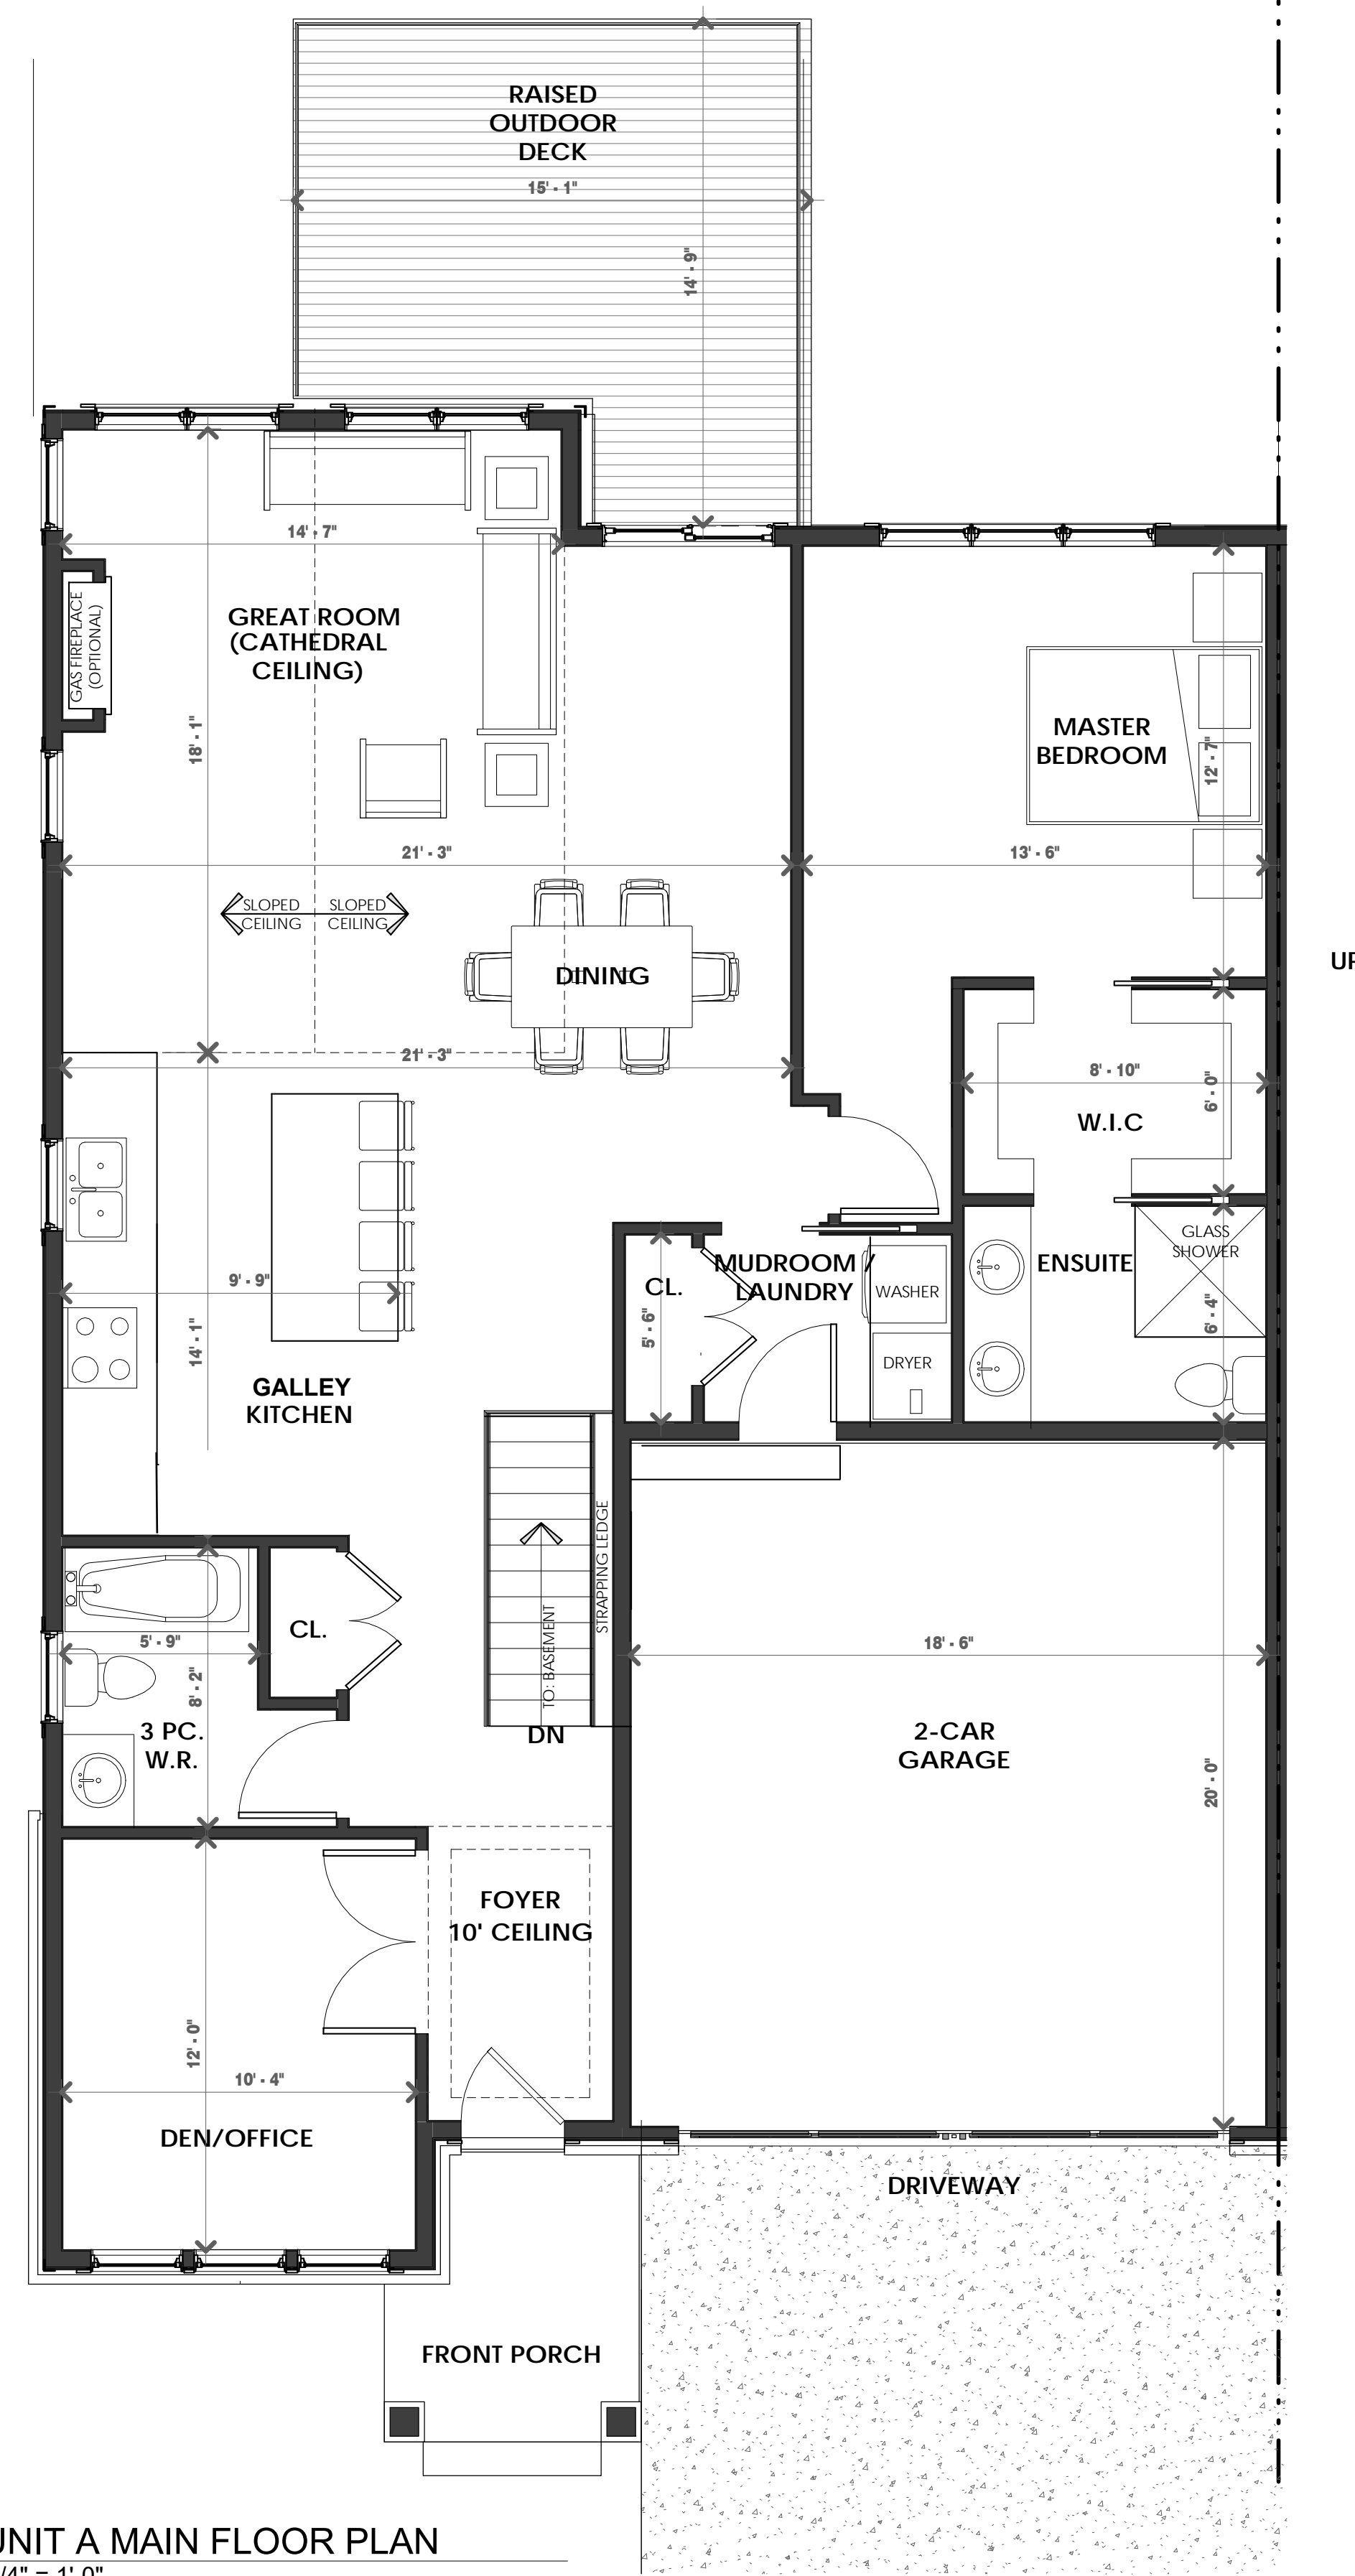

UNIT A MAIN FLOOR PLAN  
1/4" = 1'-0"

No.	Description	Date

DEERWOOD LANE  
PHASE II UNITS 4 - 6

UNIT A


DATE: JANUARY 2019  
ADDRESS: PROSPECT POINT ROAD, FORT ERIE ONTARIO

C1

SCALE: 1/4" = 1'-0"

# UNIT B


UNIT 2 = GROUND 975 SQ. FT.  
SECOND 670 SQ. FT.

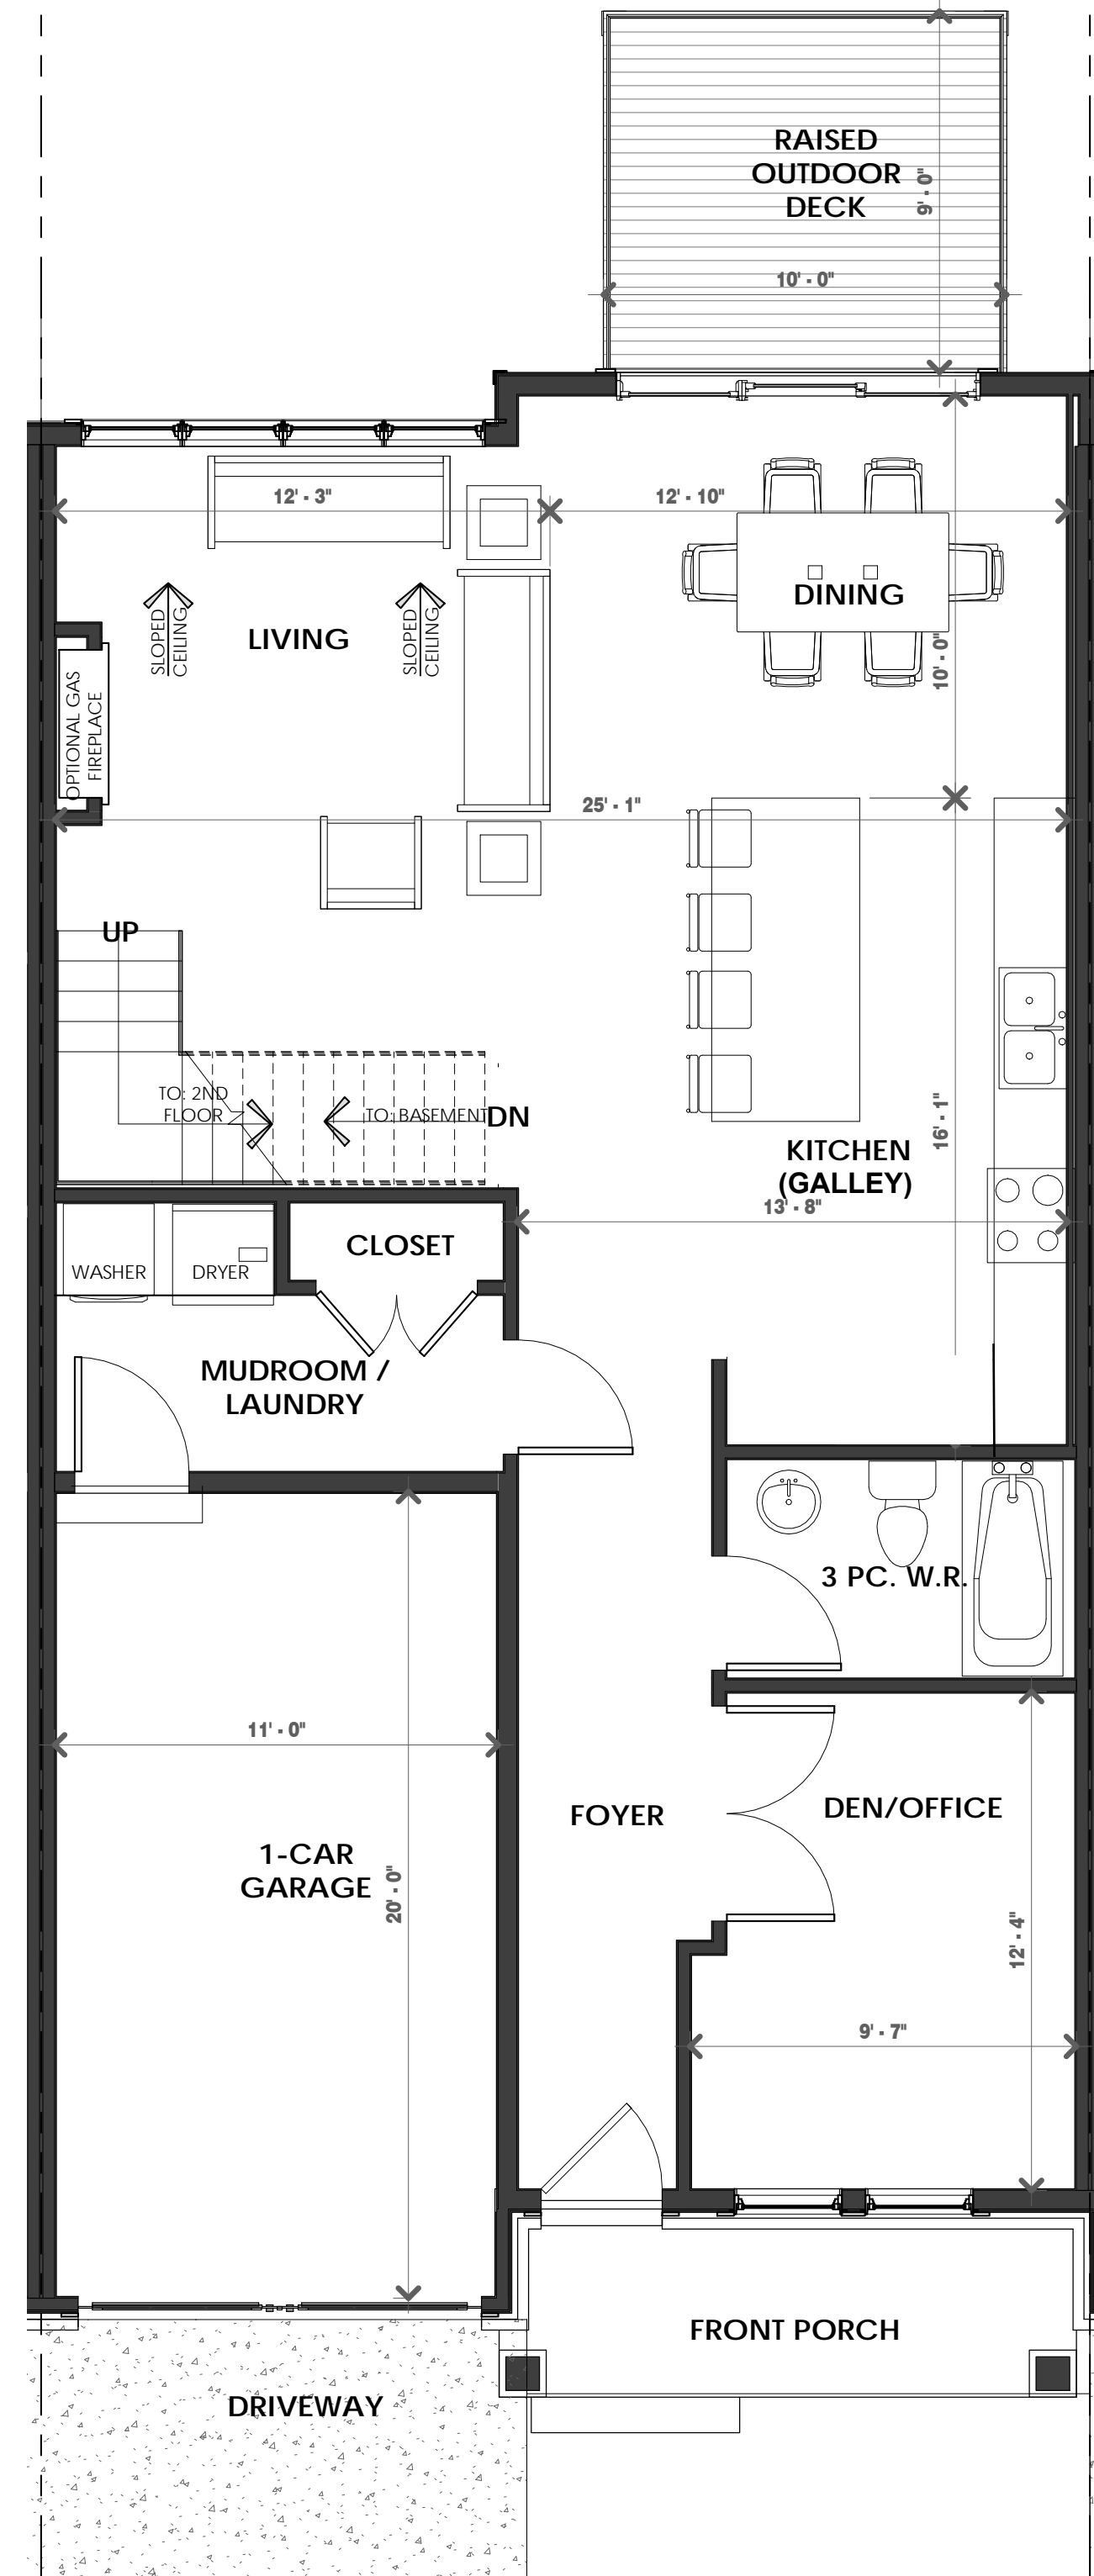

UNIT B MAIN FLOOR PLAN  
1/4" = 1'-0"

# UNIT B

UNIT 2 = GROUND 975 SQ. FT.  
SECOND 670 SQ. FT.

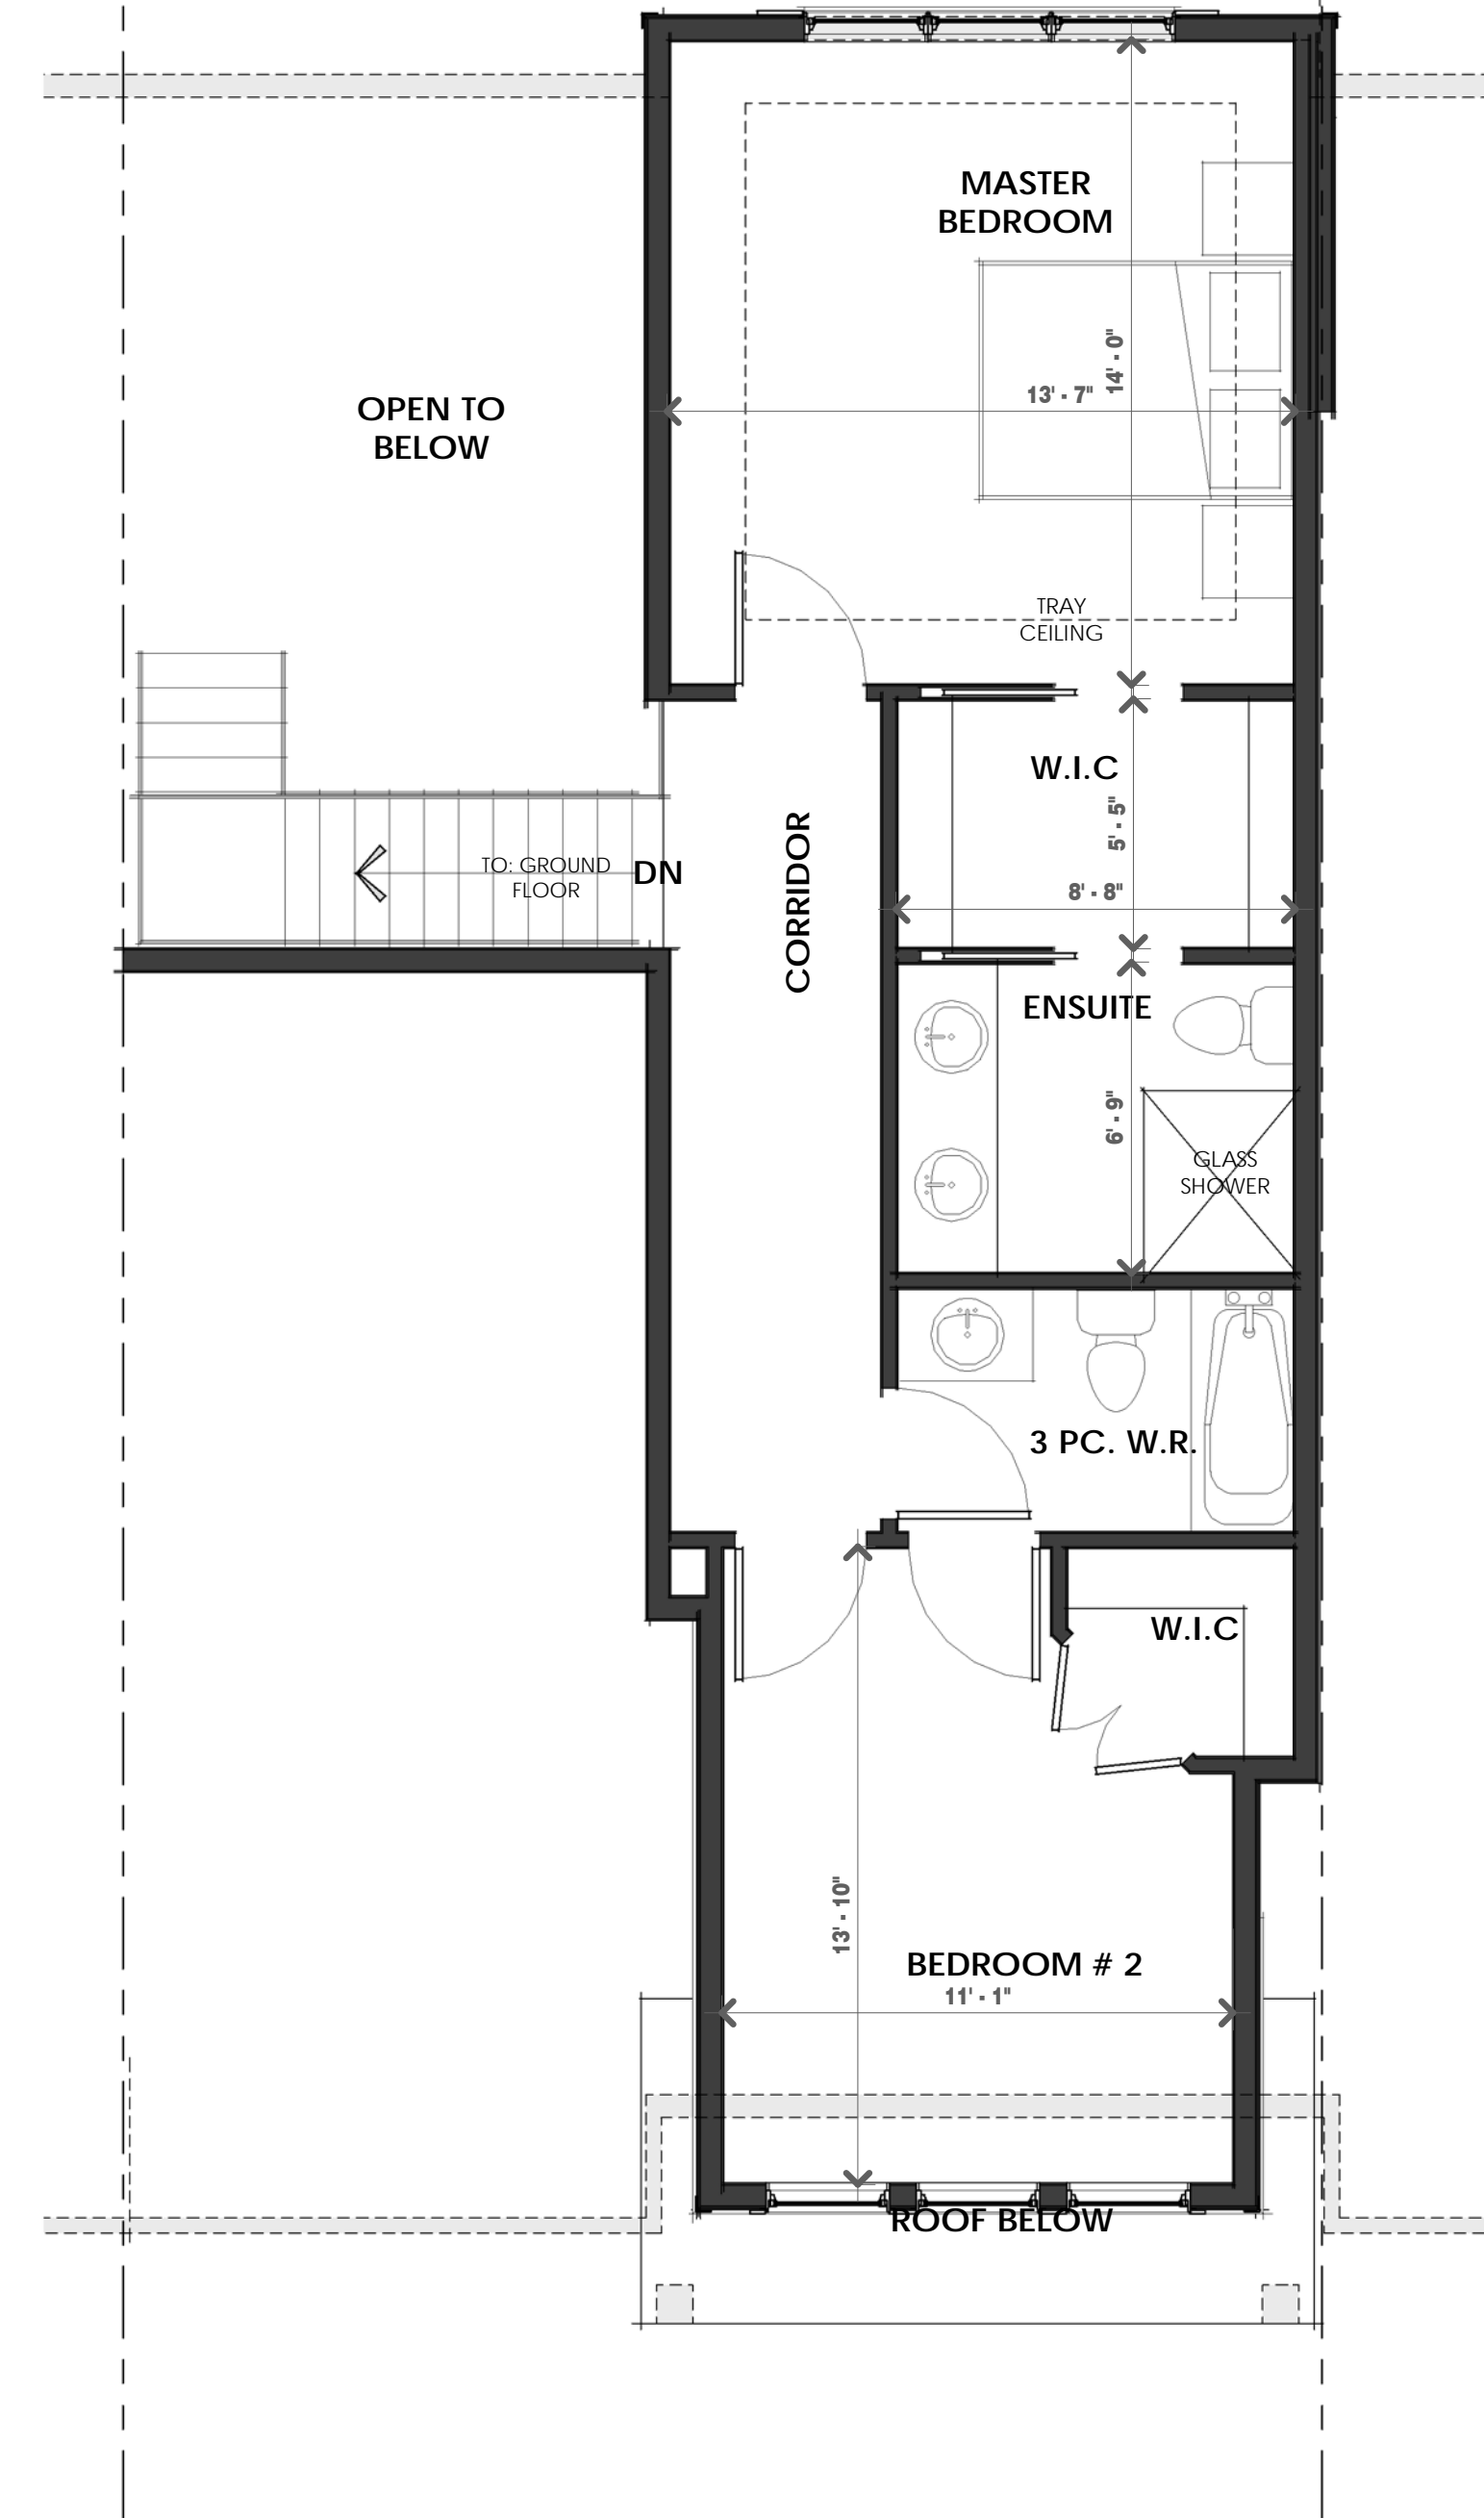

UNIT B SECOND FLOOR PLAN  
1/4" = 1'-0"

No.	Description	Date

DEERWOOD LANE  
PHASE II UNITS 4 - 6

UNIT B

DATE JANUARY 2019  
ADDRESS PROSPECT POINT ROAD, FORT ERIE ONTARIO

C2

SCALE 1/4" = 1'-0"