

← PROPOSED EXISTING →


FRONT ELEVATION




LEFT ELEVATION



REAR ELEVATION

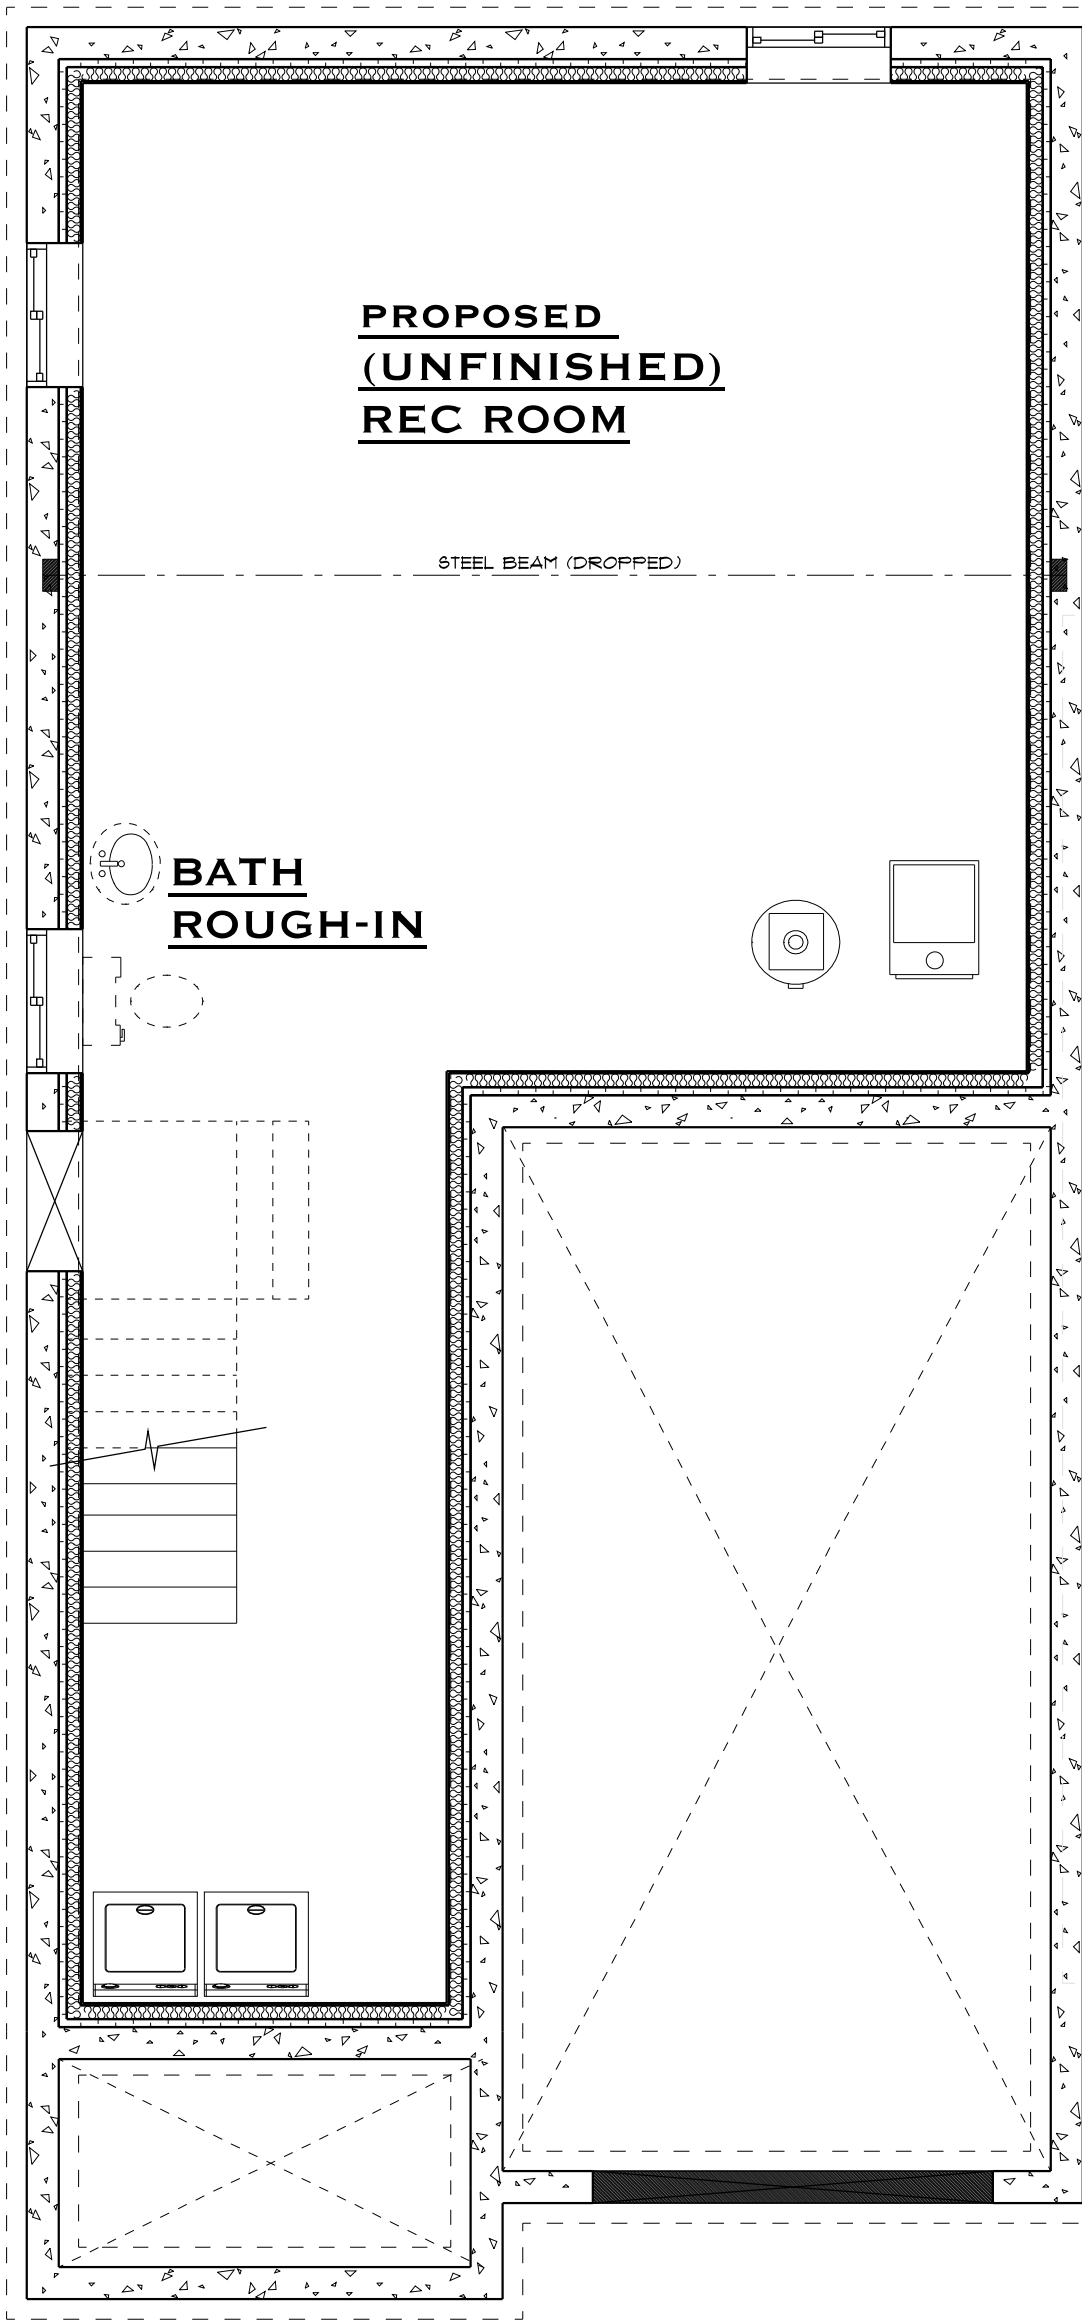

BASEMENT PLAN

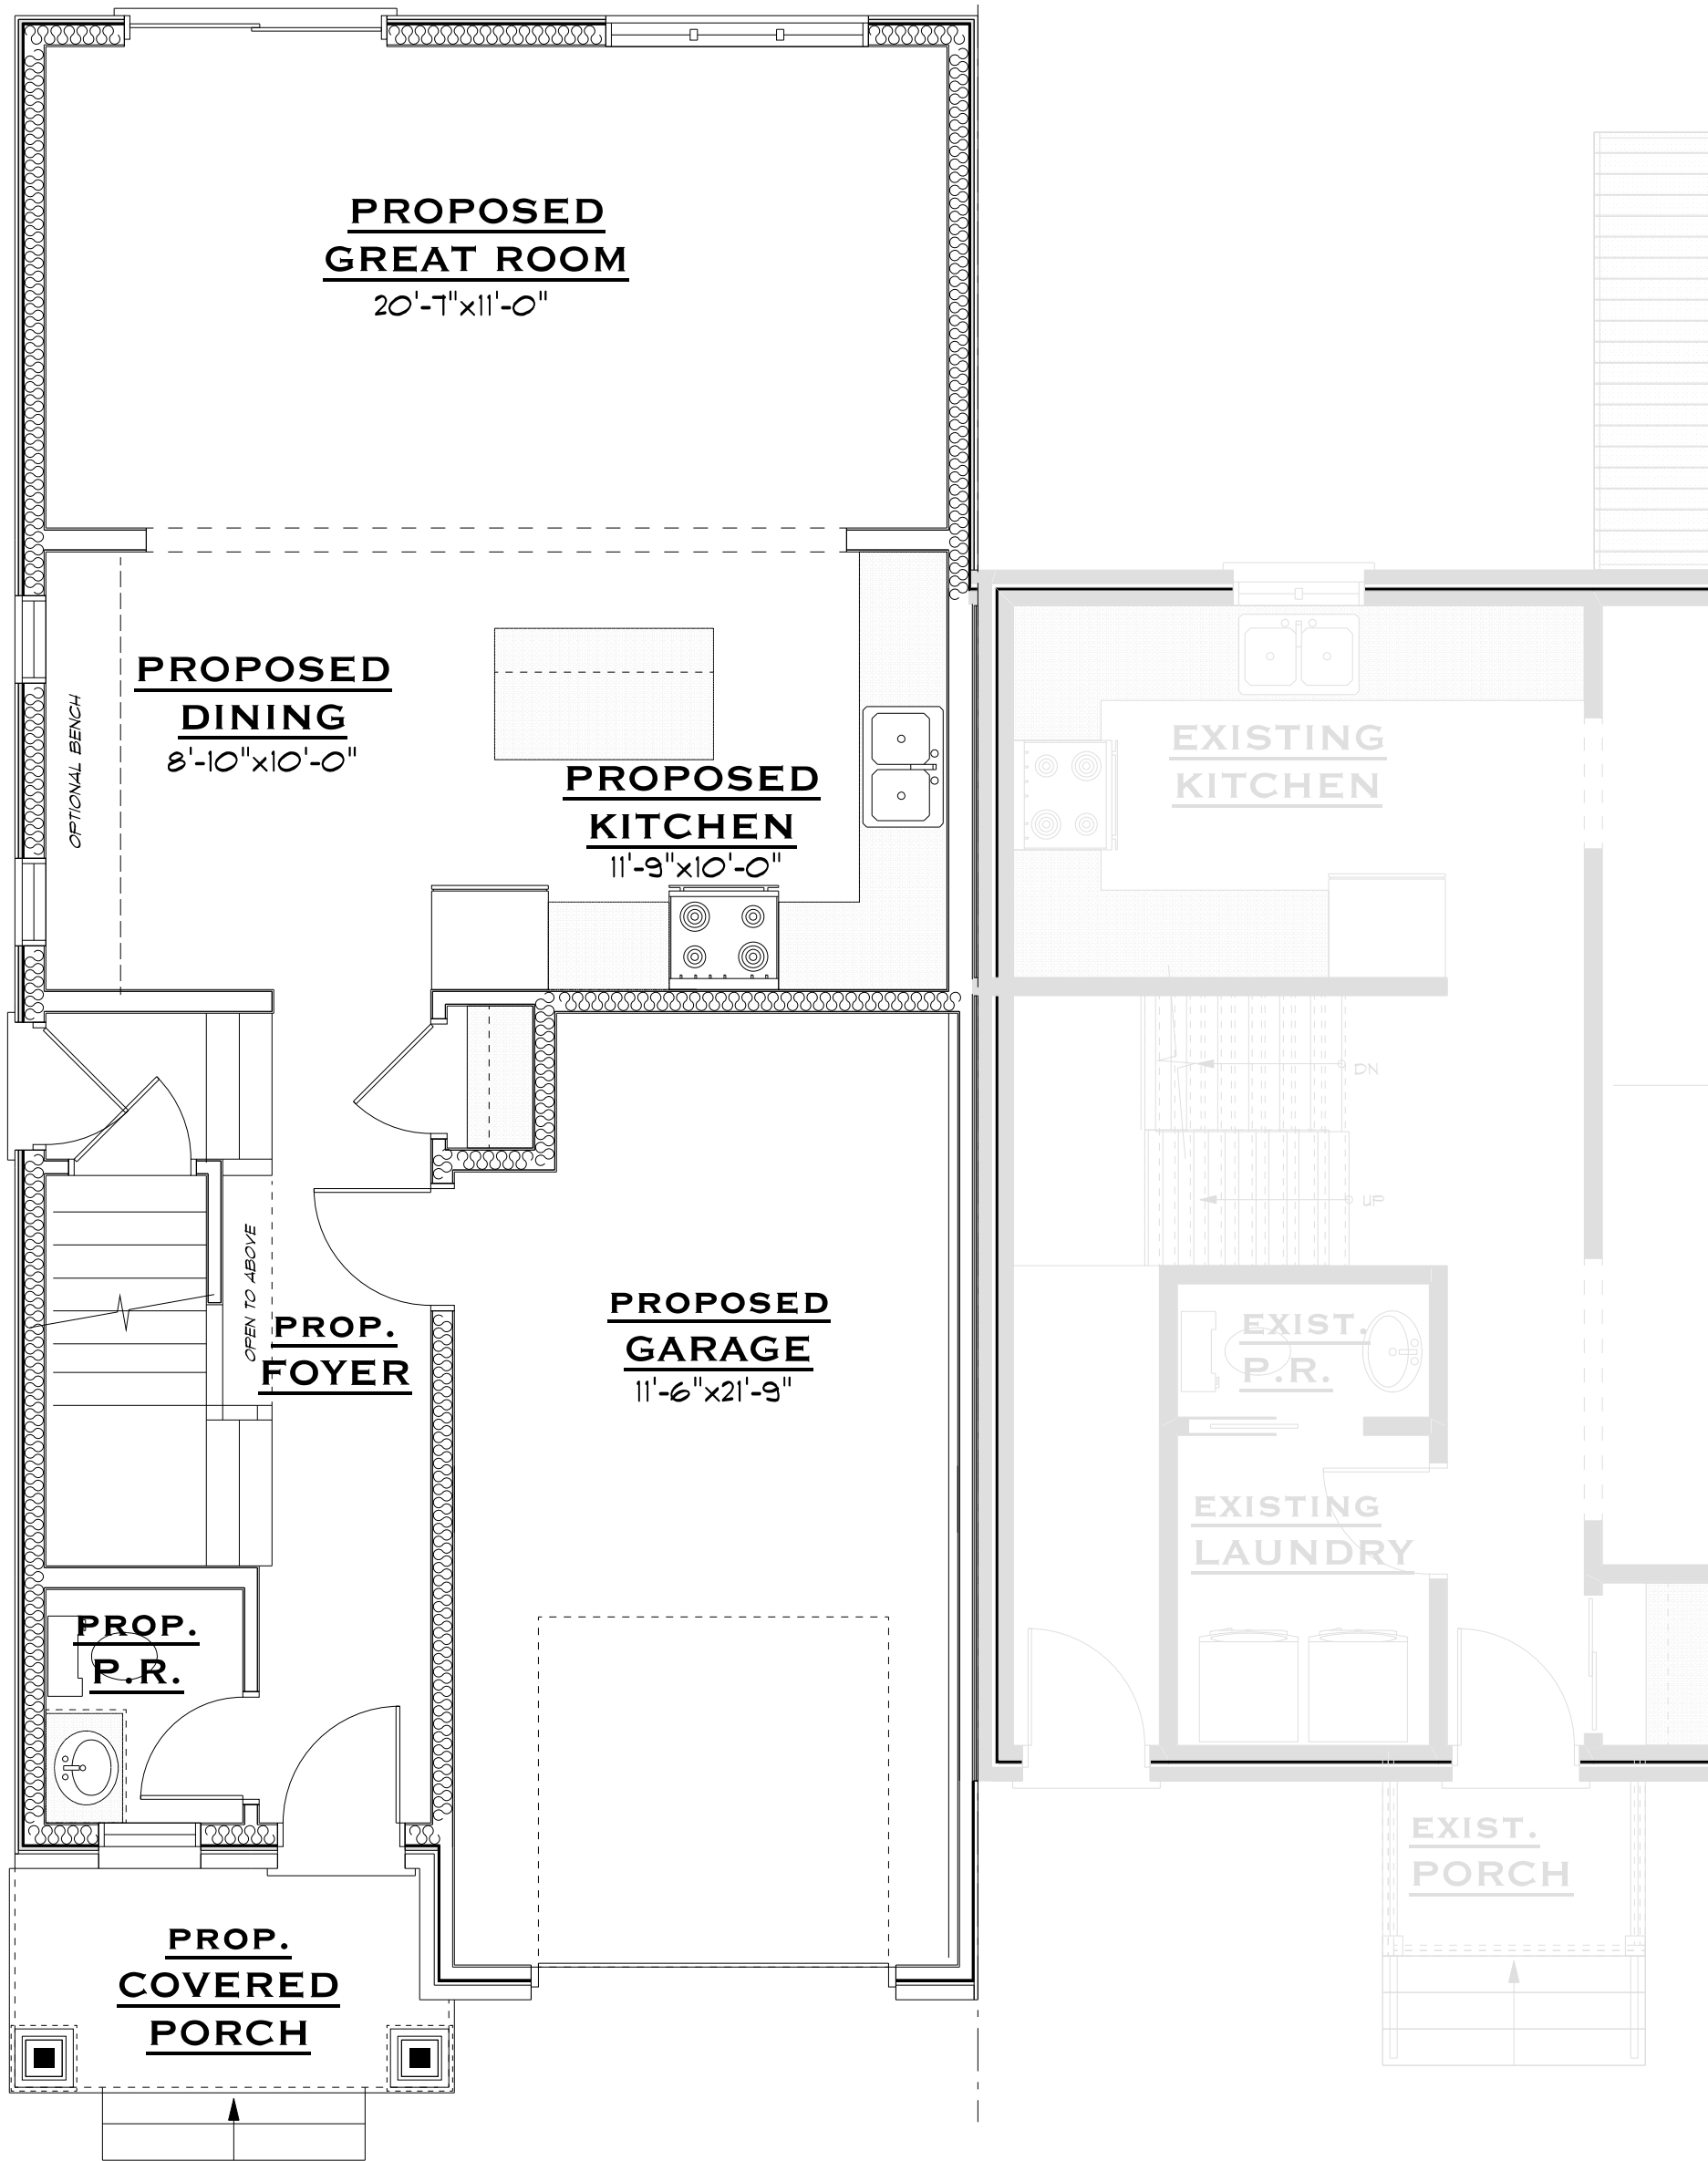


MAIN FLOOR PLAN

706.1 SF




UPPER FLOOR PLAN

765.2 SF

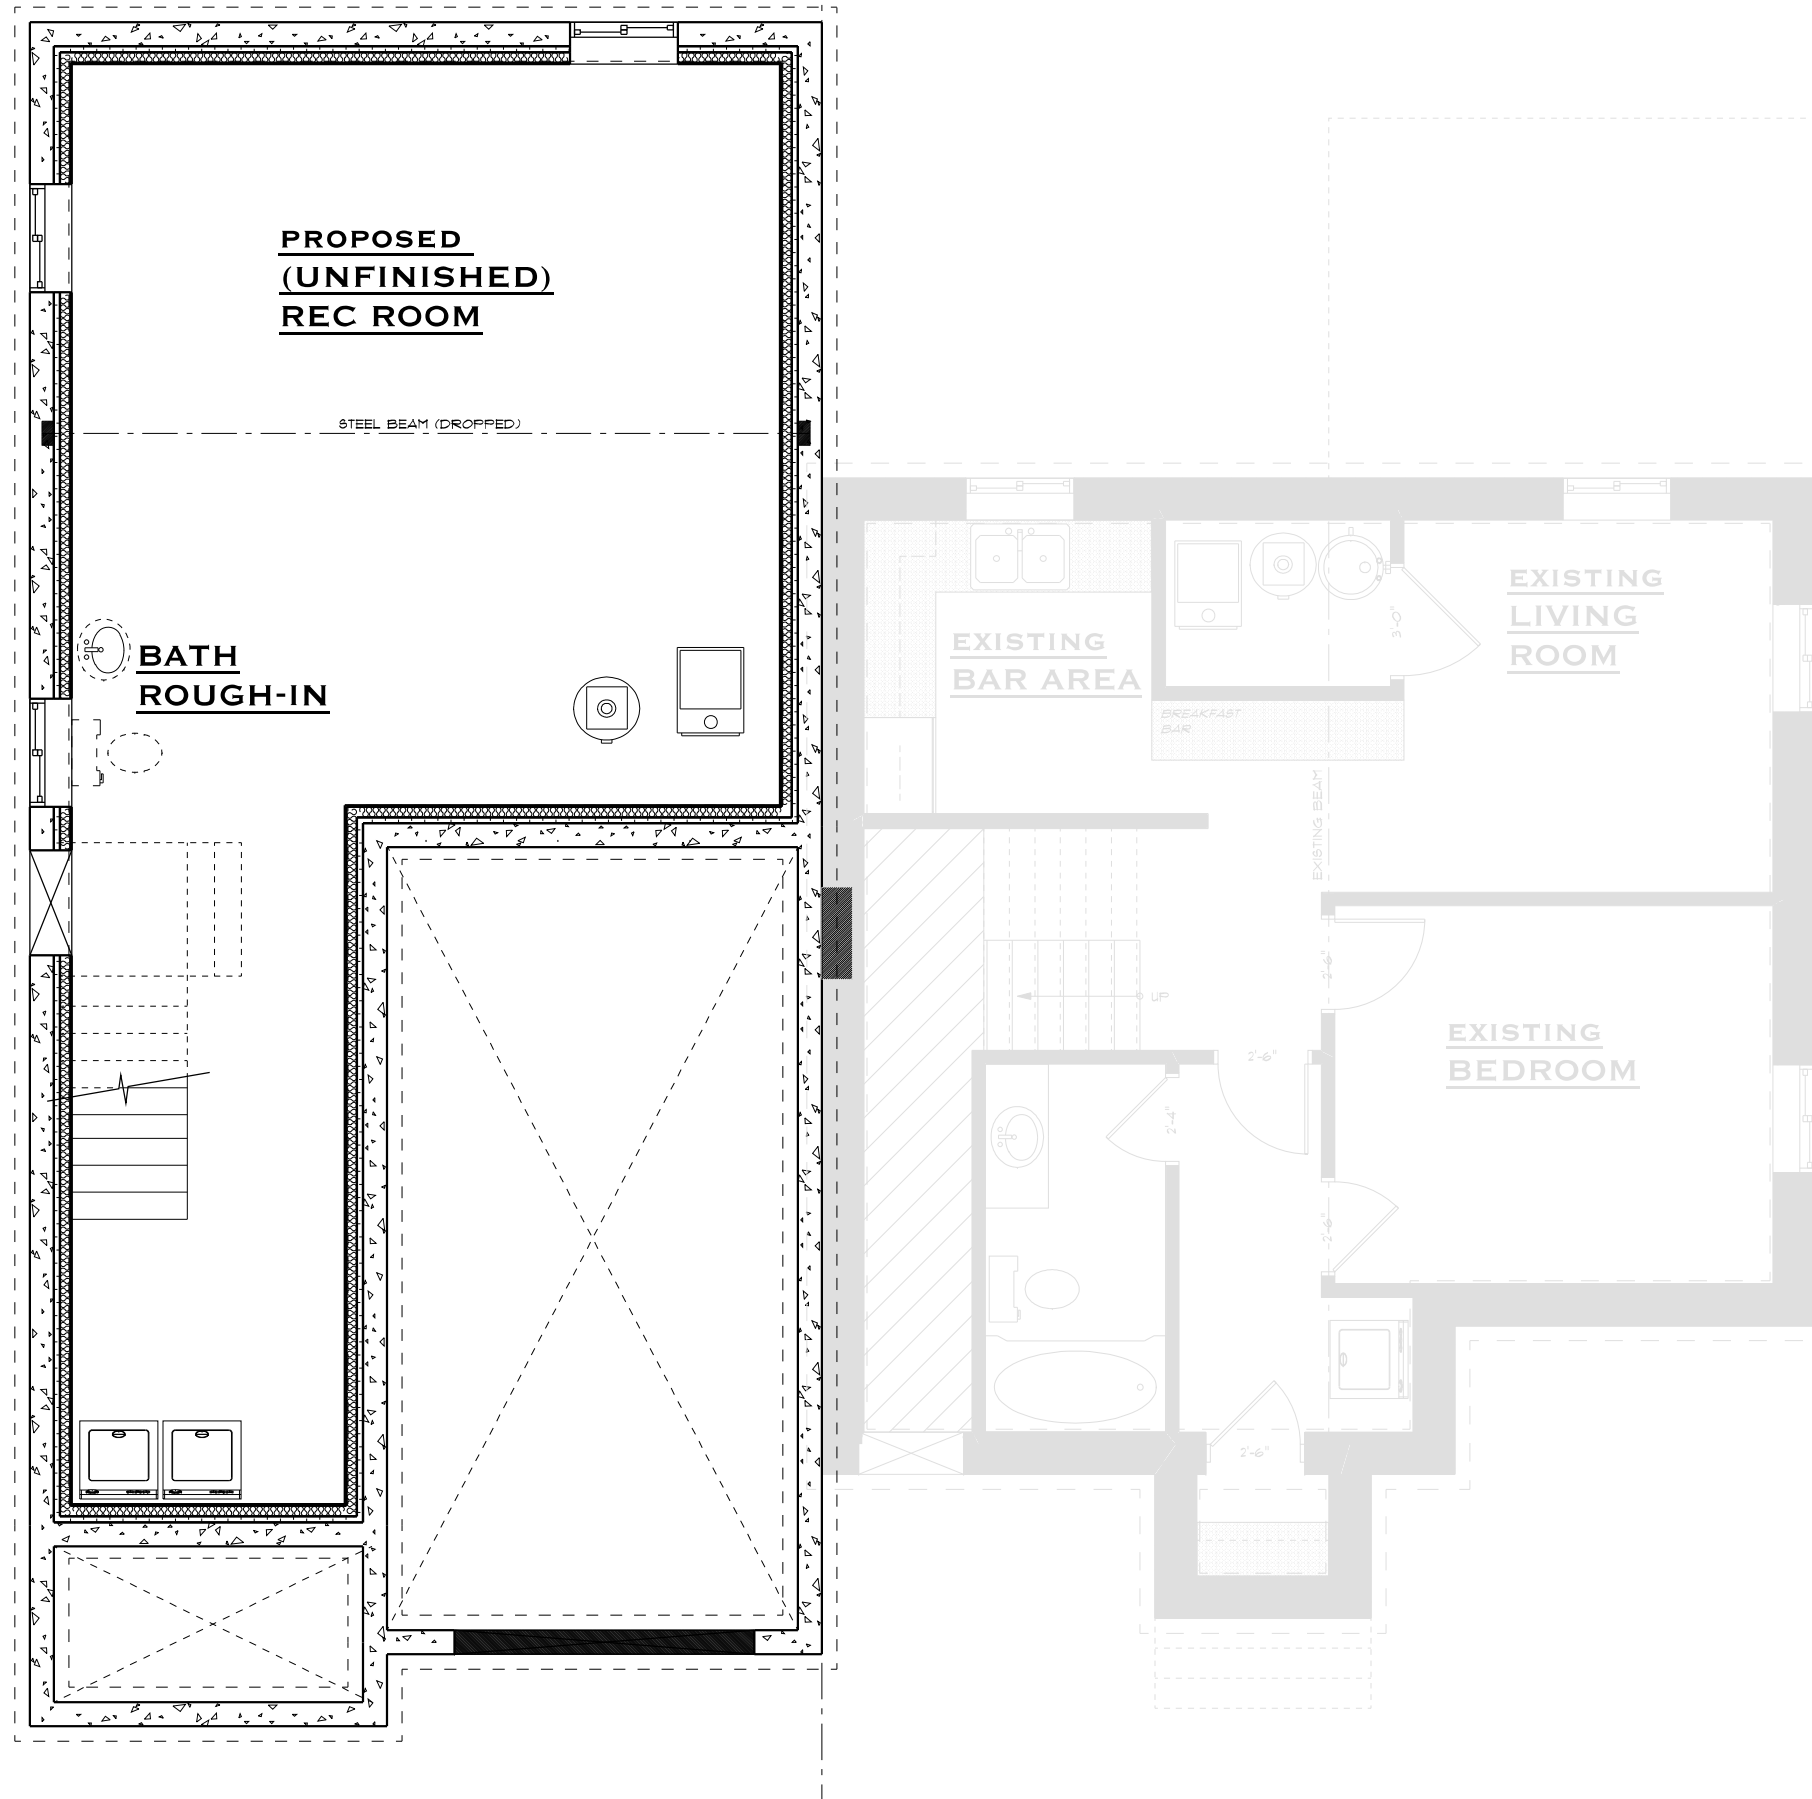


BASEMENT PLAN

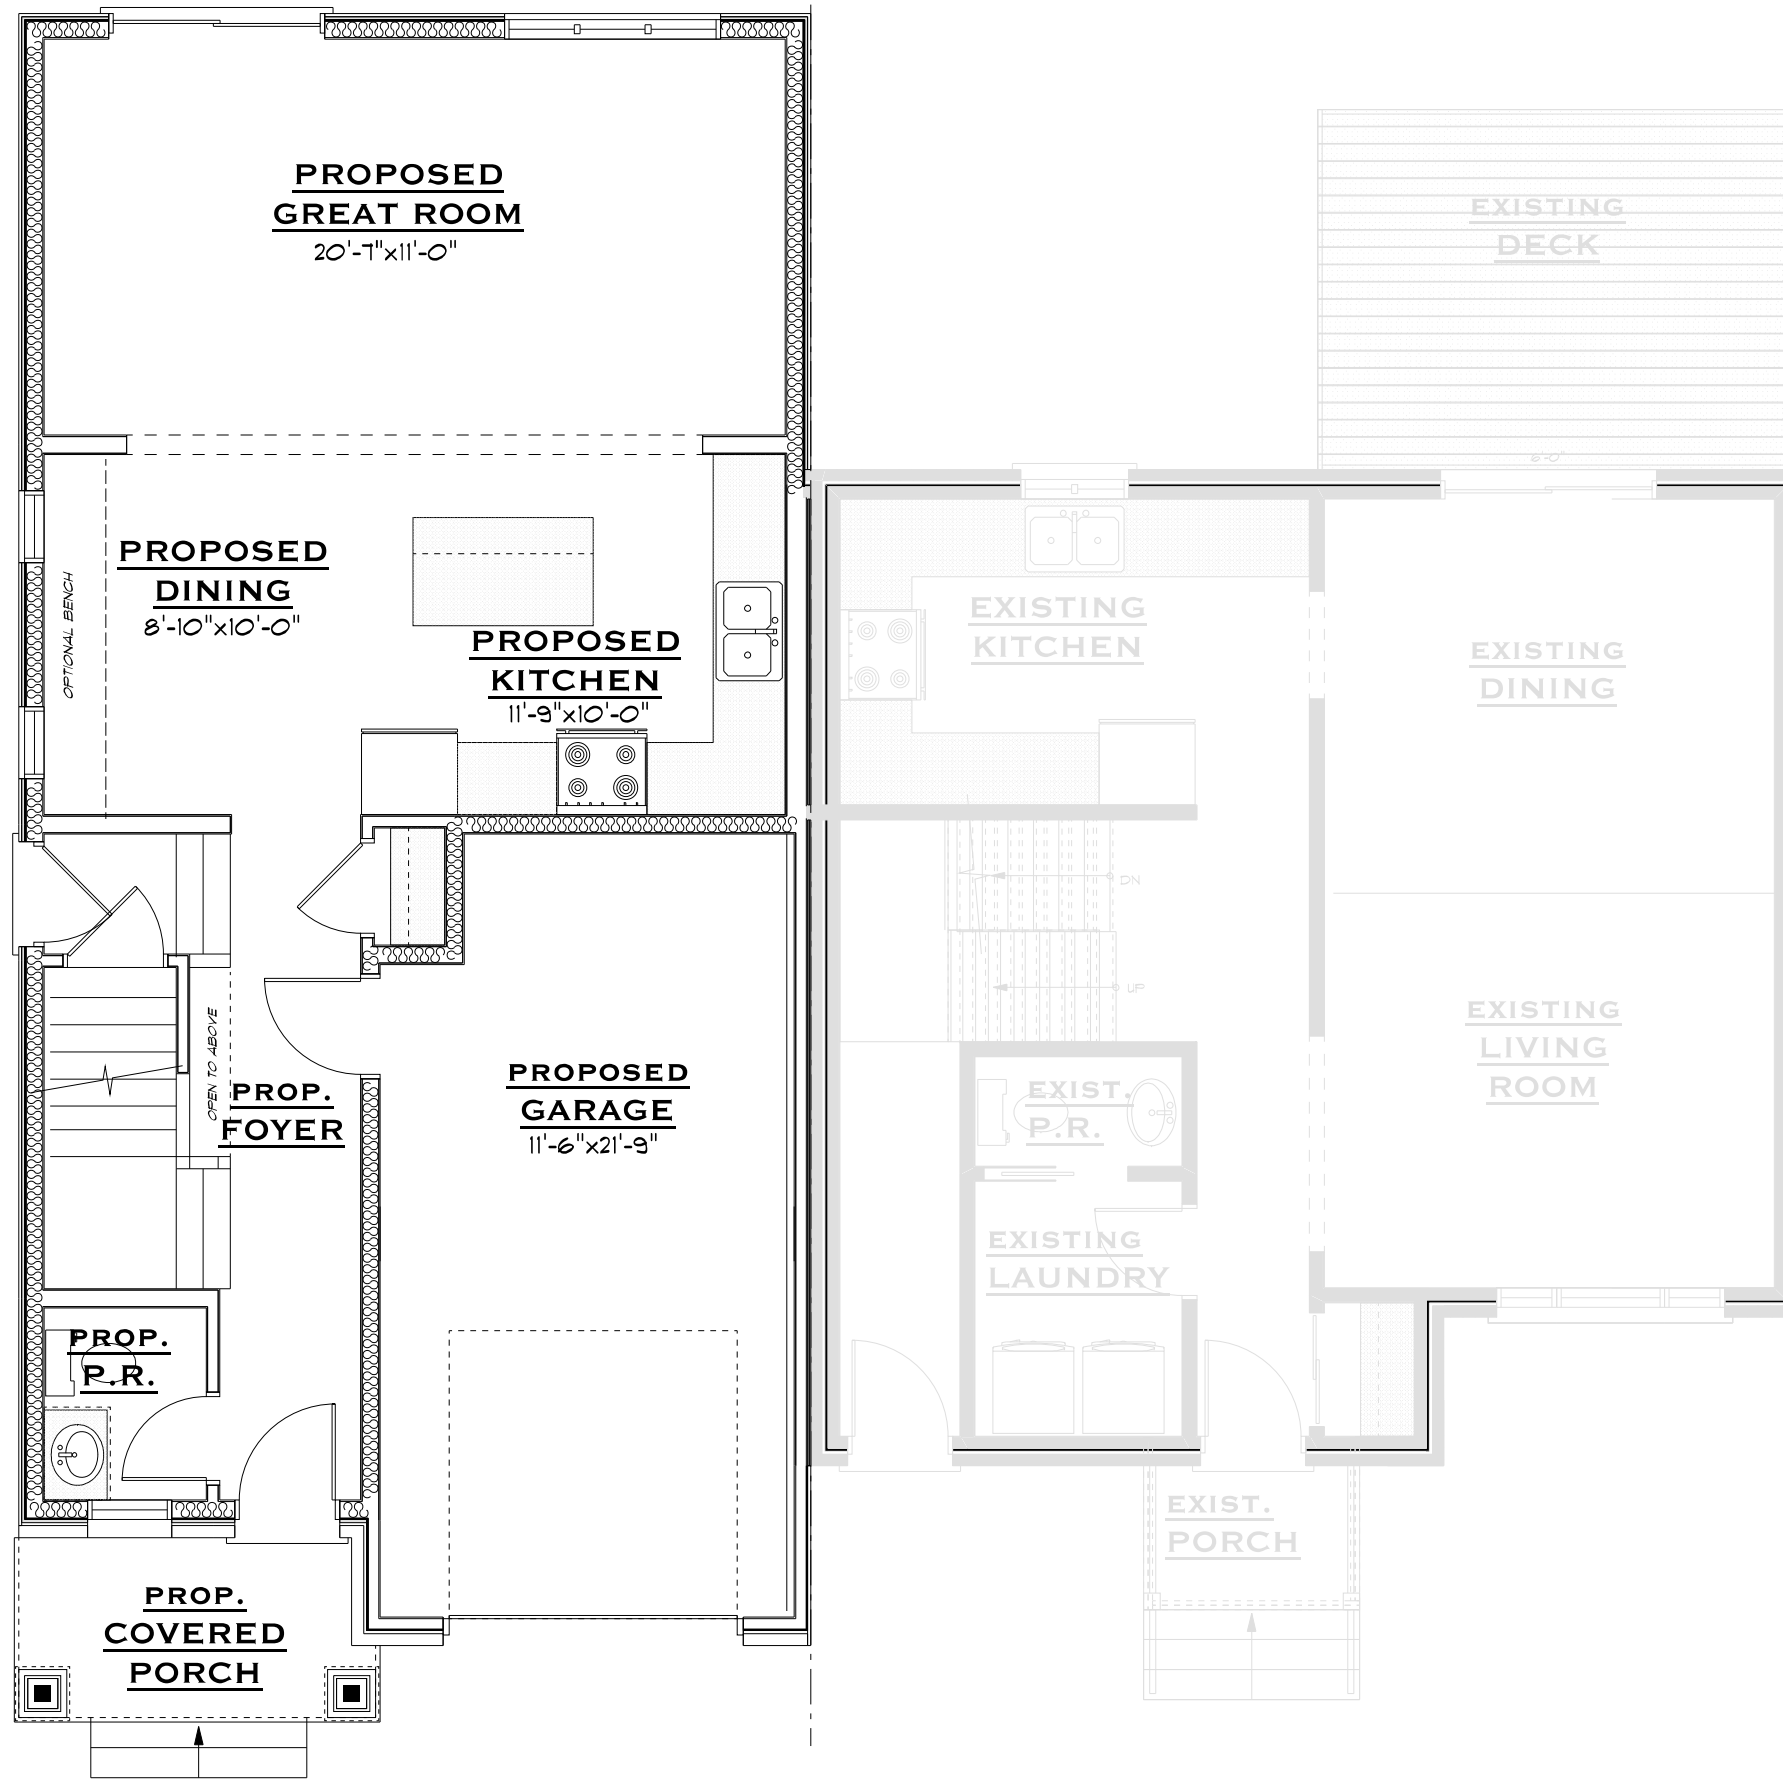

MAIN FLOOR PLAN

706.1 SF

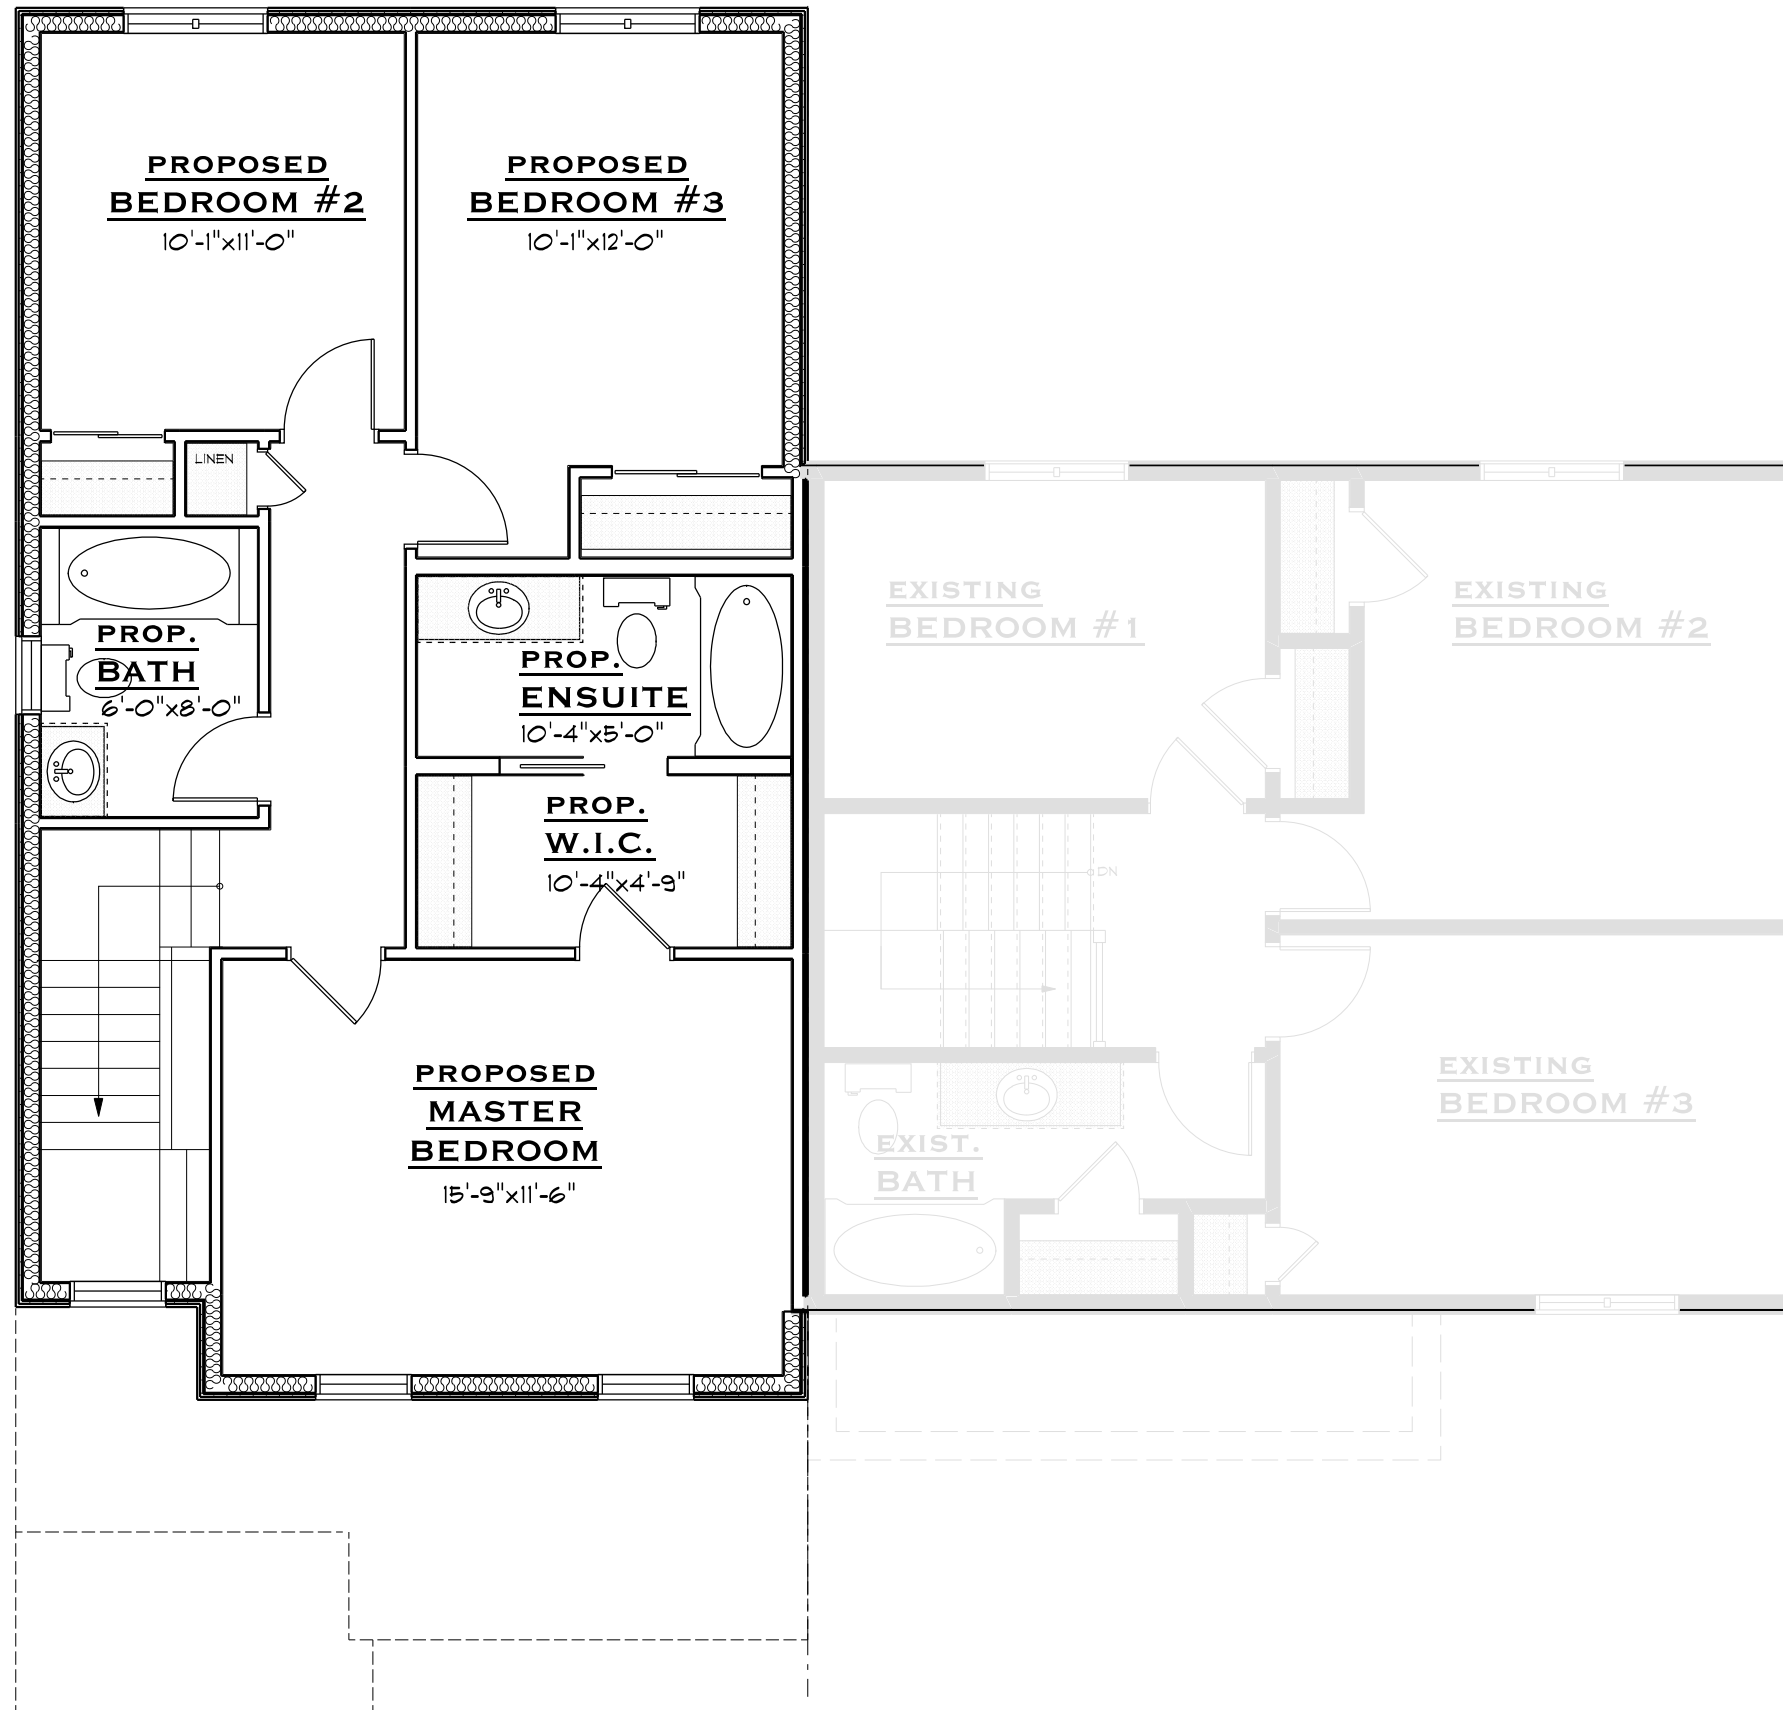

UPPER FLOOR PLAN

765.2 SF